

THE BOROUGH OF TEWKESBURY NO. 114

(WALTON HOUSE NEWTOWN)

(TREE PRESERVATION ORDER)

VARIATION ORDER 2008

The Tewkesbury Borough Council in pursuance of the powers conferred in that behalf by sections 198 and 333(7) of the Town and Country Planning Act 1990 and regulation 8 of the Town and Country Planning (Trees) Regulations 1999 hereby make the following Order:-

That the Tewkesbury Borough Council No. 114 Walton House Newtown Tree

Preservation Order made on the 29th April 1987 is hereby varied

by the substitution for the Plan and Schedule annexed thereto for the Plan and Schedule hereto annexed.

Given under seal of Tewkesbury Borough Council.


the 26th day of March 2008


THE COMMON SEAL of the)

COUNCIL FOR THE BOROUGH OF)

TEWKESBURY was affixed hereto in)

the presence of

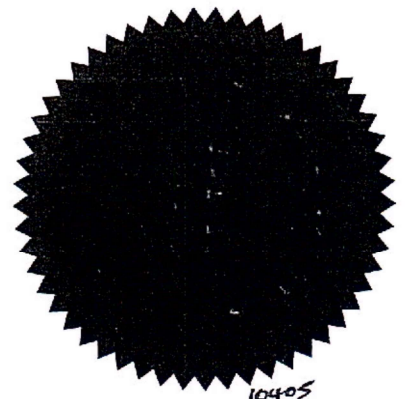

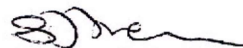
**Borough Solicitor/
Authorised Signatory**

FIRST SCHEDULE


TREE SPECIFICATION

(trees encircled in black on map, groups are shown as a broken black line)

No. on Map	Description	Situation
T1	Robina	Please refer to plan
T2	Horse Chestnut	
T3	Horse Chestnut	
T4	Lime	
T5	Lime	
T6	Horse Chestnut	
T7	Lime	
T8	Sycamore	
T9	Sycamore	
T10	Beech	
T11	Lime	
T12	Beech	
T13	Yew	
T14	Oak	
T15	London Plane	
T16	London Plane	
T17	Pine	
T18	Pine	
T19	Walnut	
T20	Walnut	
G1	3 Yew	
G2	3 Walnut	
G3	2 Apple, 1 Pear	

N

Tree Preservation Order No. TBC/TR 114
Walton House
Newtown
Tewkesbury

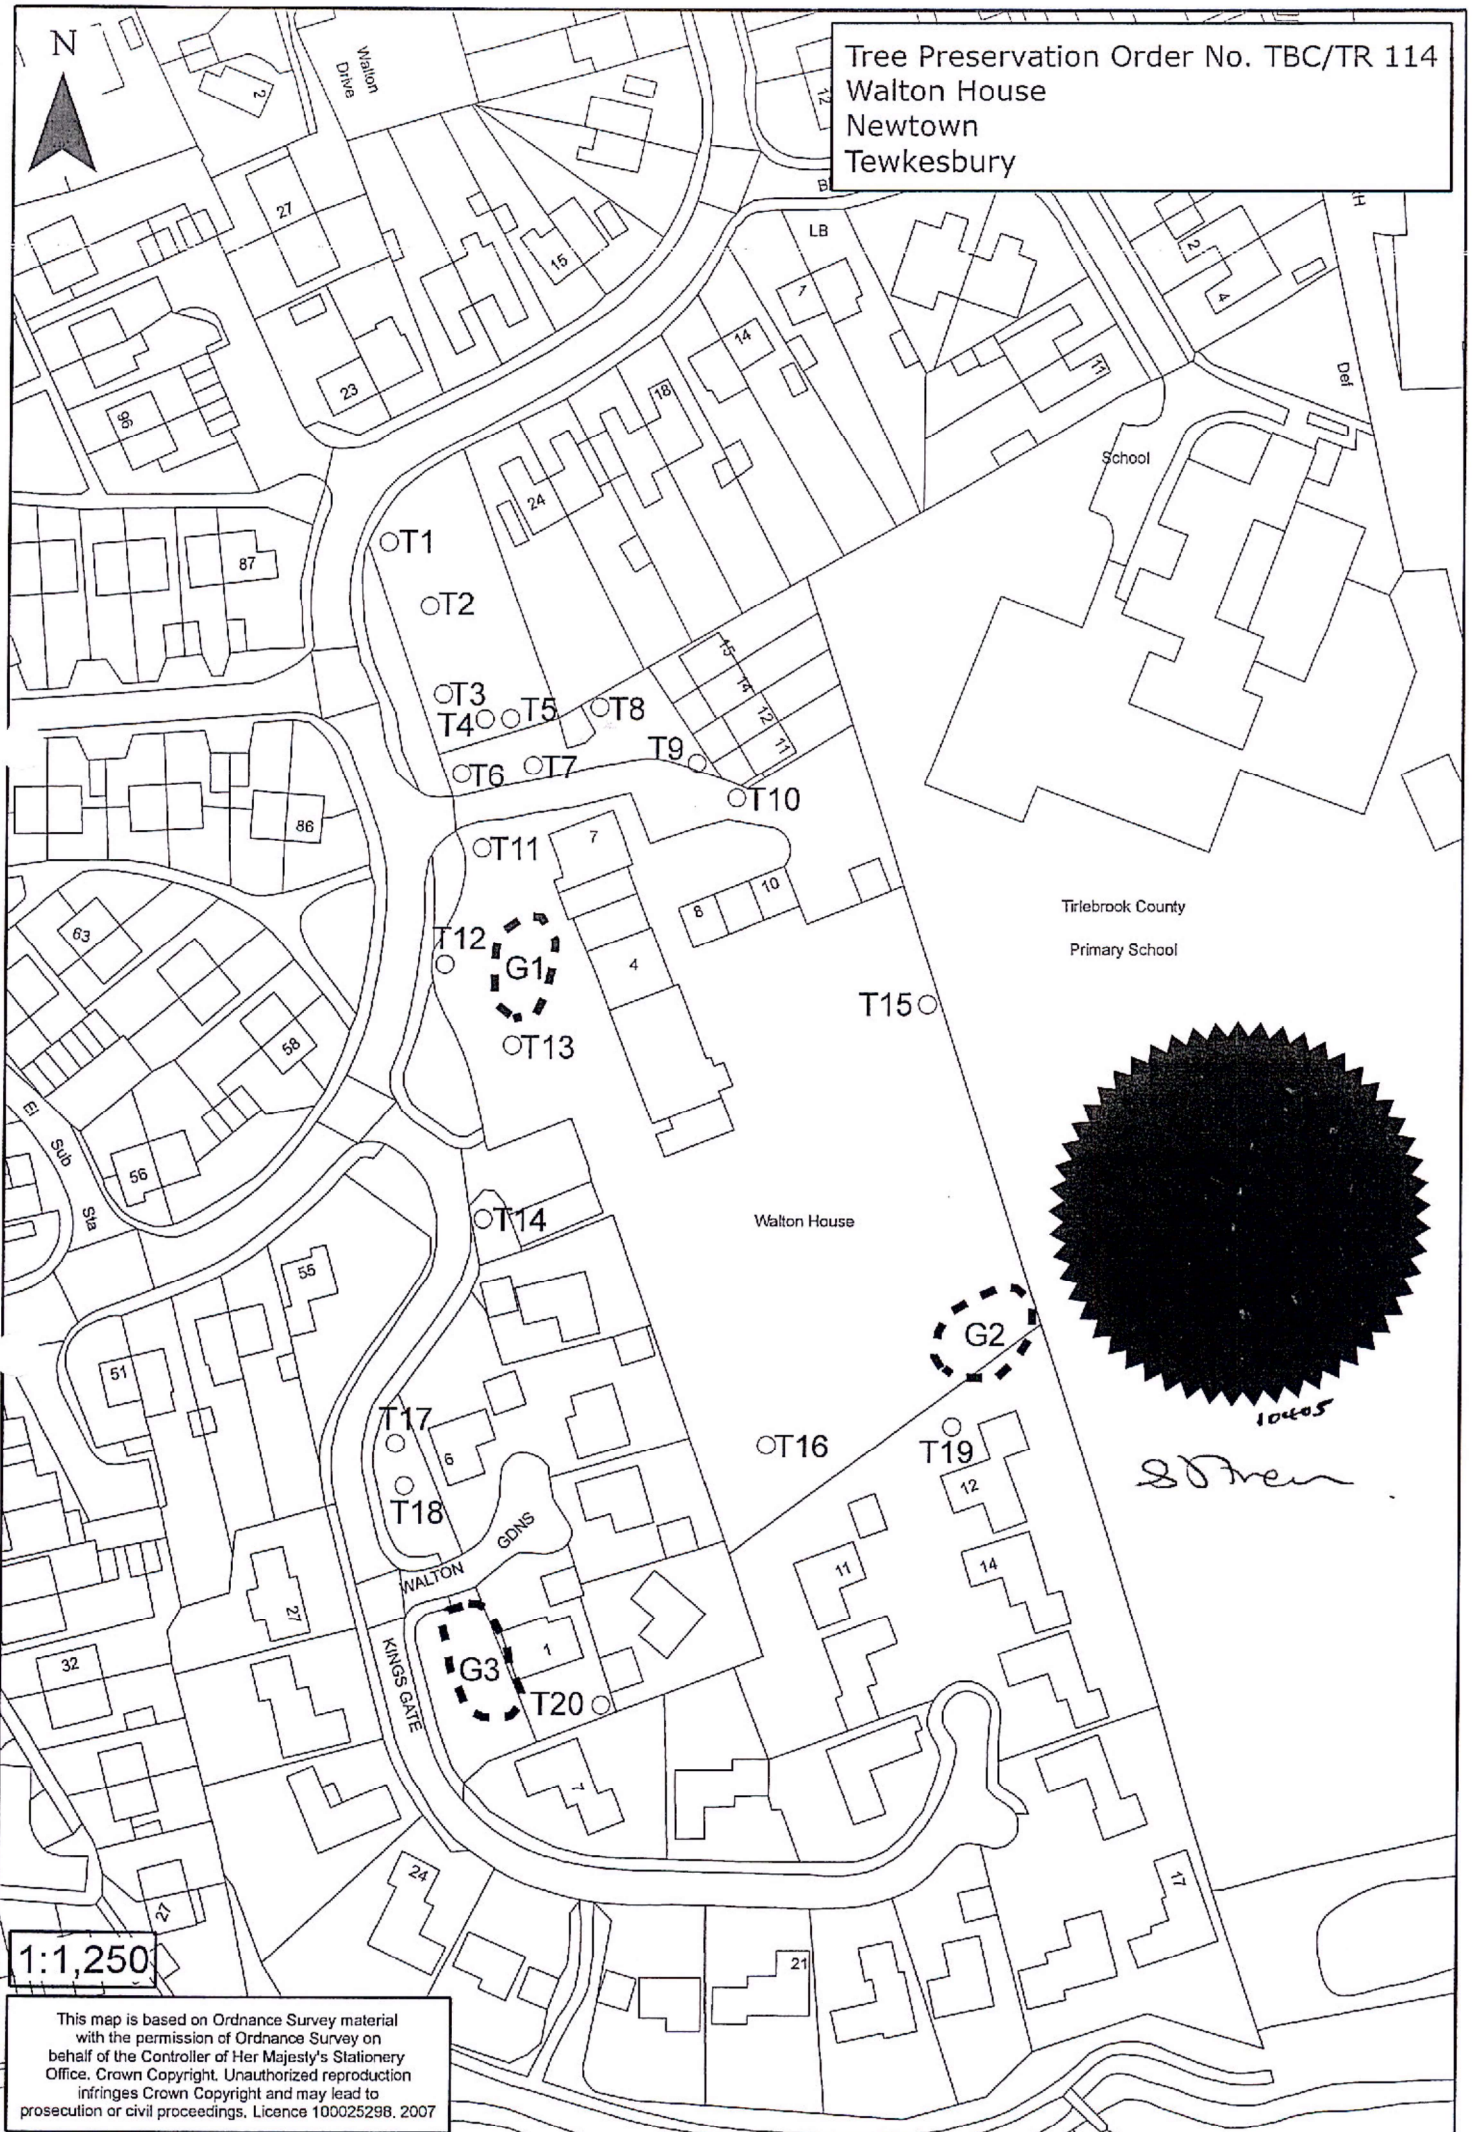

1:1,250

This map is based on Ordnance Survey material with the permission of Ordnance Survey on behalf of the Controller of Her Majesty's Stationery Office. Crown Copyright. Unauthorized reproduction infringes Crown Copyright and may lead to prosecution or civil proceedings. Licence 100025298, 2007

	DATED 26th March 2008
	THE BOROUGH OF TEWKESBURY NO. 114 (WALTON HOUSE NEWTOWN) (TREE PRESERVATION ORDER) VARIATION ORDER 2008
I hereby certify the foregoing Order to be a true copy of The Borough of Tewkesbury No. 114(Walton House Newtown) (Tree Preservation Order) Variation Order 2008  Miss S J Freckleton Borough Solicitor	