

THE BOROUGH OF TEWKESBURY NO. 86

(TYNINGS COURT, CHURCHDOWN)

(TREE PRESERVATION ORDER)

VARIATION ORDER 2007

The Tewkesbury Borough Council in pursuance of the powers conferred in that behalf by sections 198 and 333(7) of the Town and Country Planning Act 1990 and regulation 8 of the Town and Country Planning (Trees) Regulations 1999 hereby make the following Order:-

That the Tewkesbury Borough Council No. 86 (Adjoining Tynings Court, Churchdown) Tree Preservation Order made on the 20th January 1984 is hereby varied

by the substitution for the Plan and Schedule annexed thereto with the Plan and Schedule hereto annexed.

Given under seal of Tewkesbury Borough Council.

the 3rd day of December 2007

THE COMMON SEAL of the)
COUNCIL FOR THE BOROUGH OF)
TEWKESBURY was affixed hereto in)
the presence of




80 Meach
**Borough Solicitor/
Authorised Signatory**

Tree Preservation Order No. TBC/TR/86
Tynings Court
Churchdown




Foxdene Lodge

SL

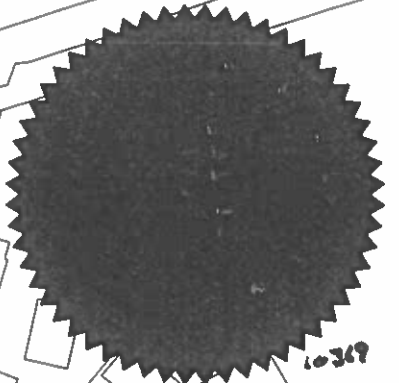

20 meters

10349

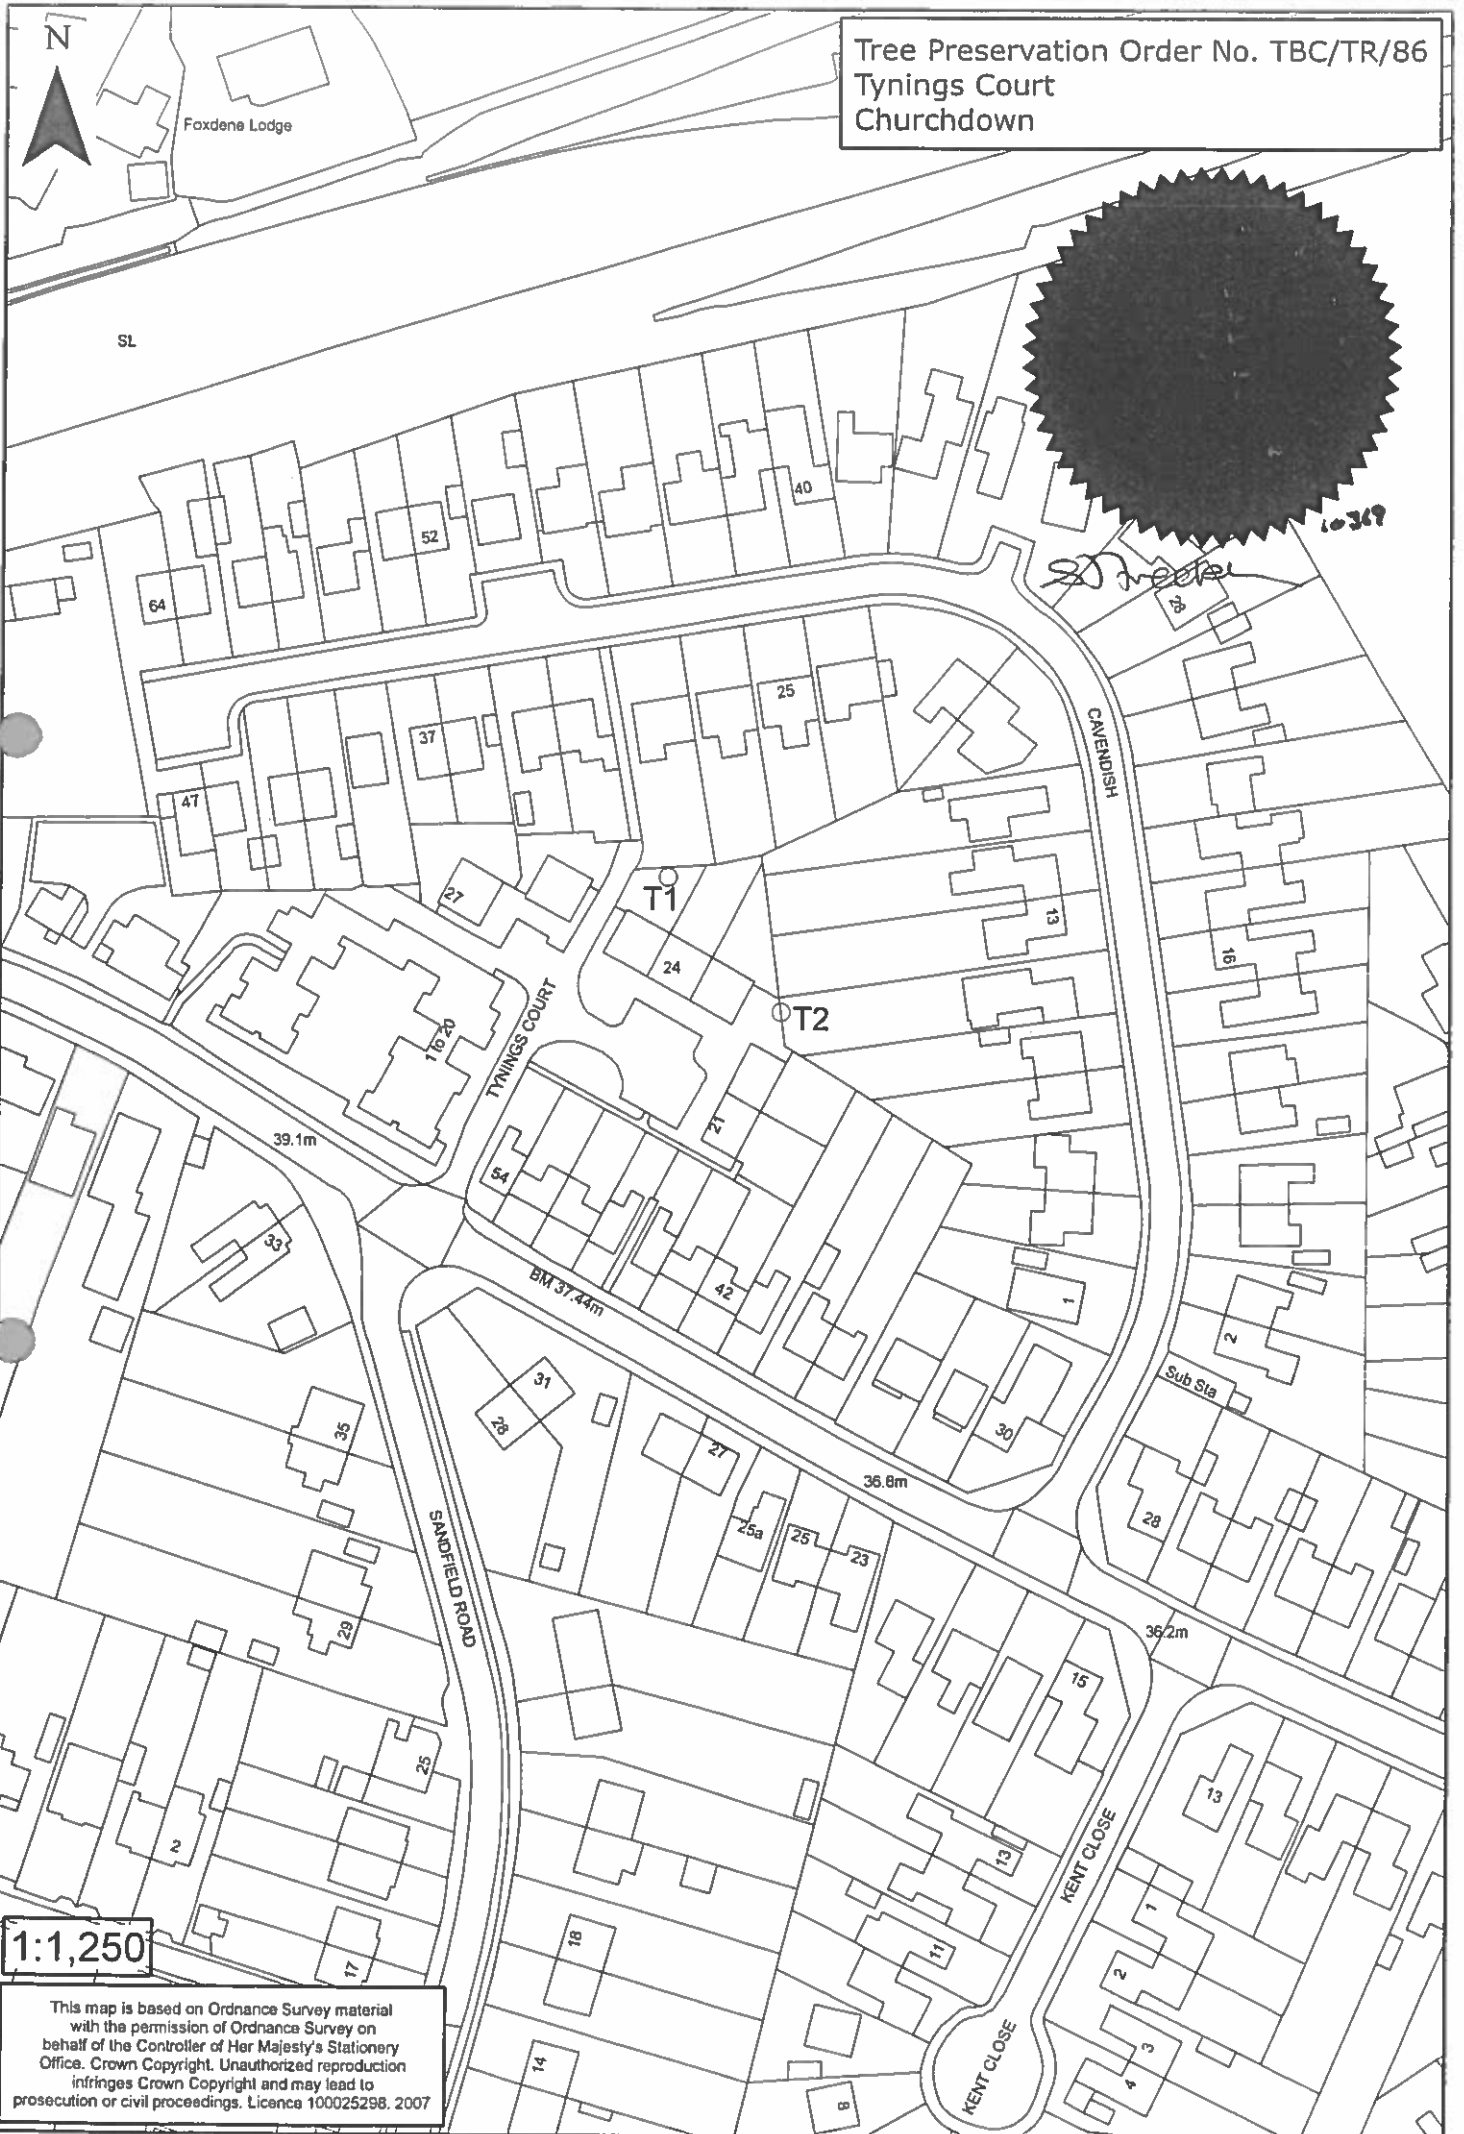

1:1,250

This map is based on Ordnance Survey material
with the permission of Ordnance Survey on
behalf of the Controller of Her Majesty's Stationery
Office. Crown Copyright. Unauthorized reproduction
infringes Crown Copyright and may lead to
prosecution or civil proceedings. Licence 100025298. 2007

	DATED 3 rd December 2007
	THE BOROUGH OF TEWKESBURY NO. 86 (TYNINGS COURT, CHURCHDOWN) (TREE PRESERVATION ORDER) VARIATION ORDER 2007
I hereby certify the foregoing Order to be a true copy of The Borough of Tewkesbury No. 86 (Tynings Court, Churchdown) (Tree Preservation Order) Variation Order 2007  Miss S J Freckleton Borough Solicitor	